
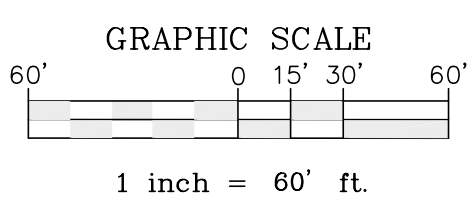
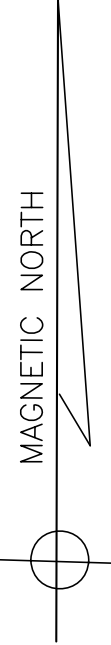


The Oasis Church

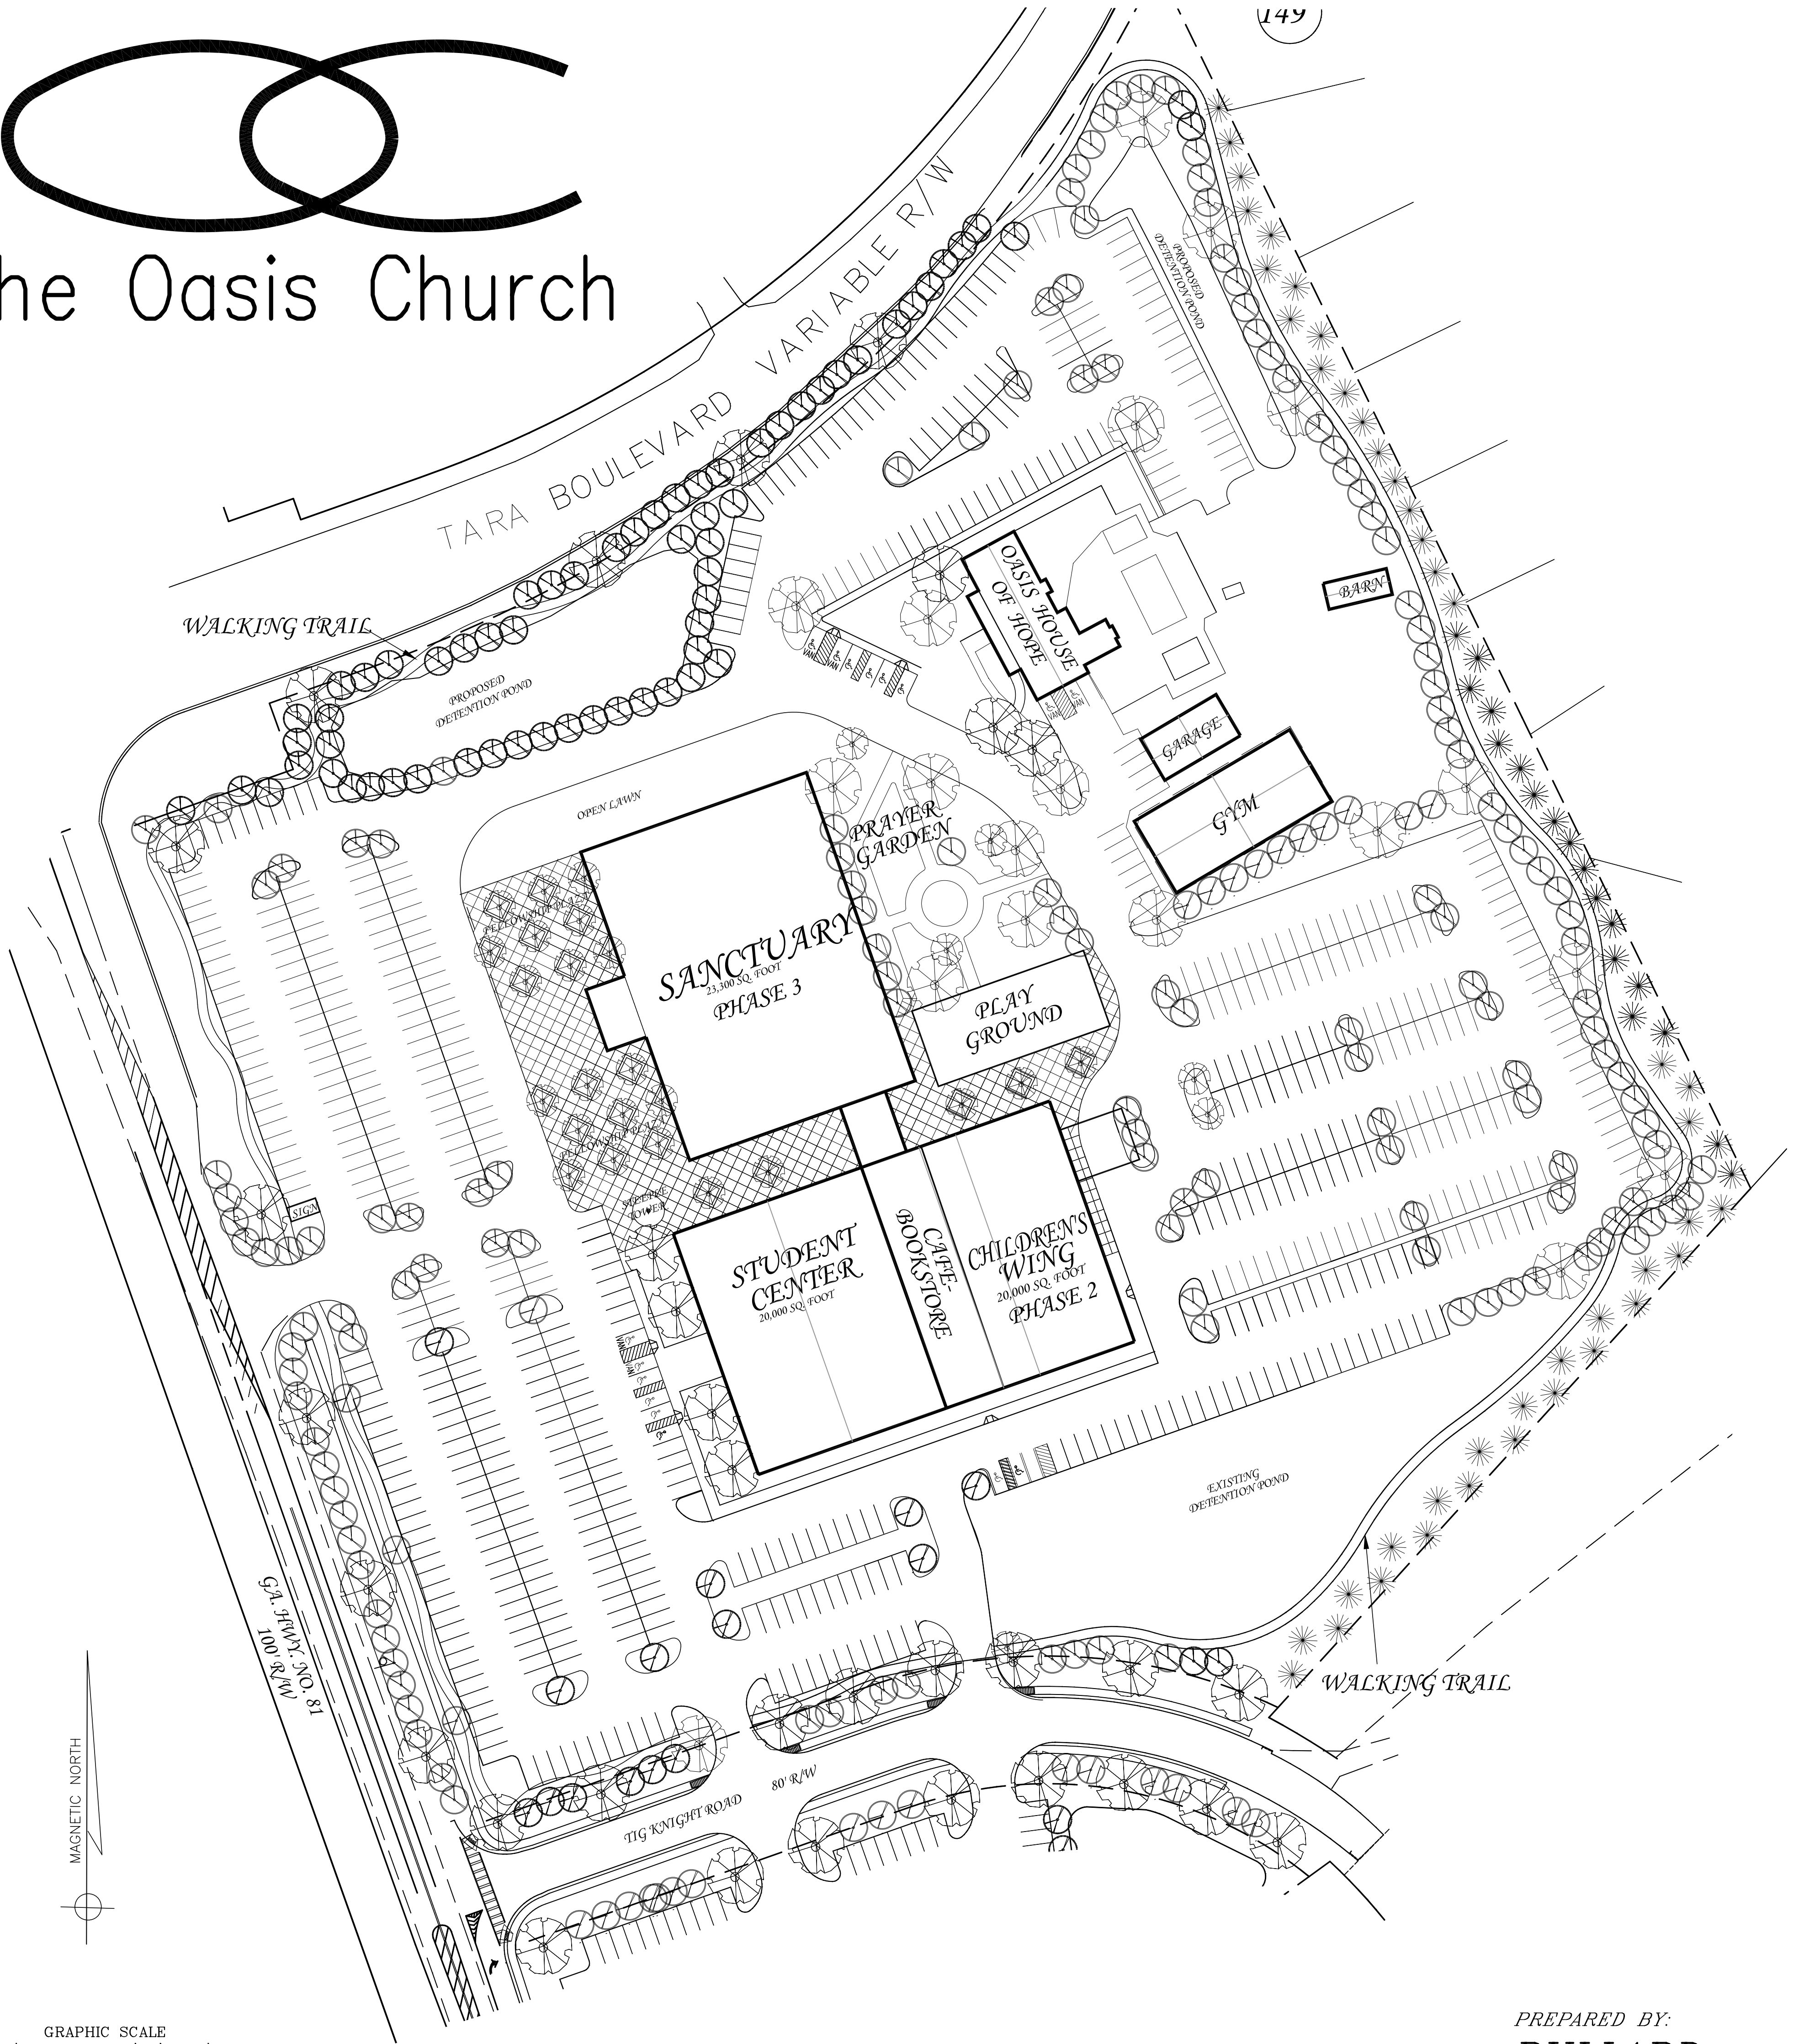

PREPARED BY:
BULLARD
LAND PLANNING, INC
7764-A HAMPTON PLACE
LOGANVILLE, GEORGIA 30052
(770) 554-8714 ~ (770) 554-8715 FAX